




01 Proposed Ground Floor Plan
Scale: 1:50

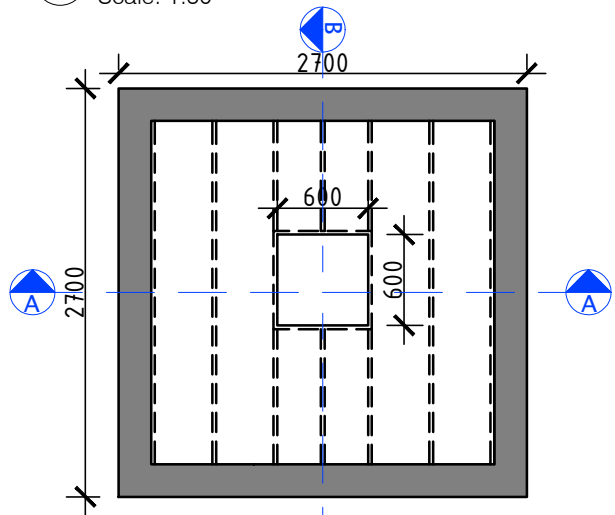


02 Proposed First Floor Plan
Scale: 1:50

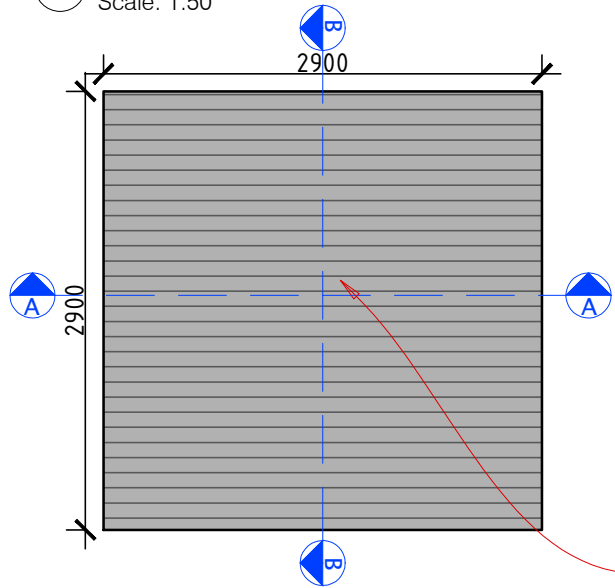


03 Proposed Roof Plan
Scale: 1:50

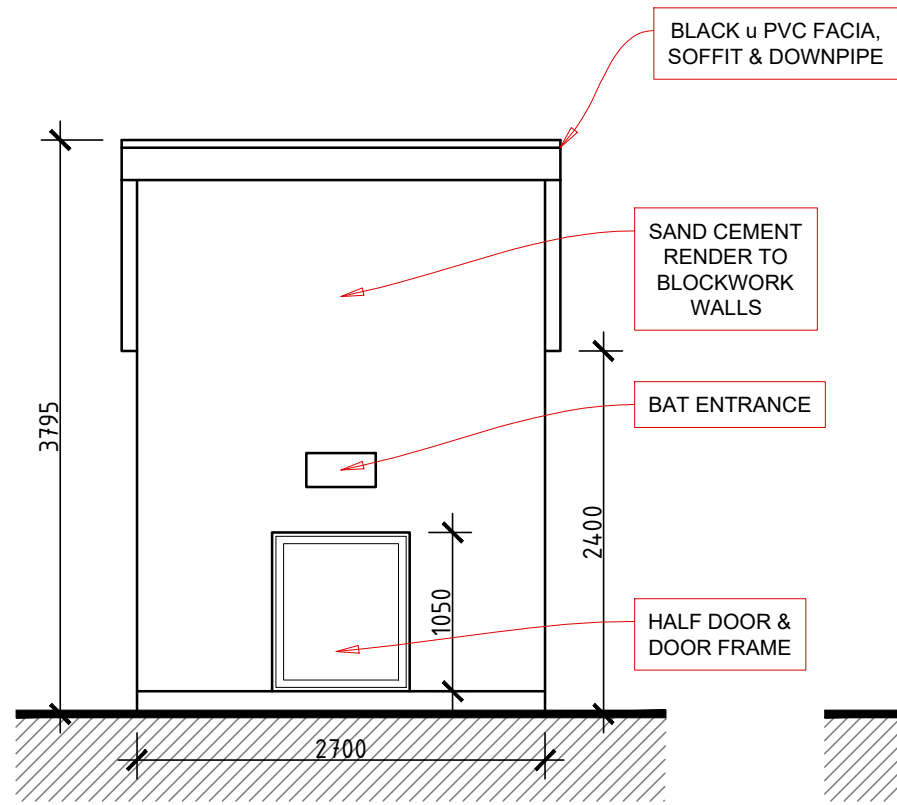


04 Proposed Front Elevation
Scale: 1:50

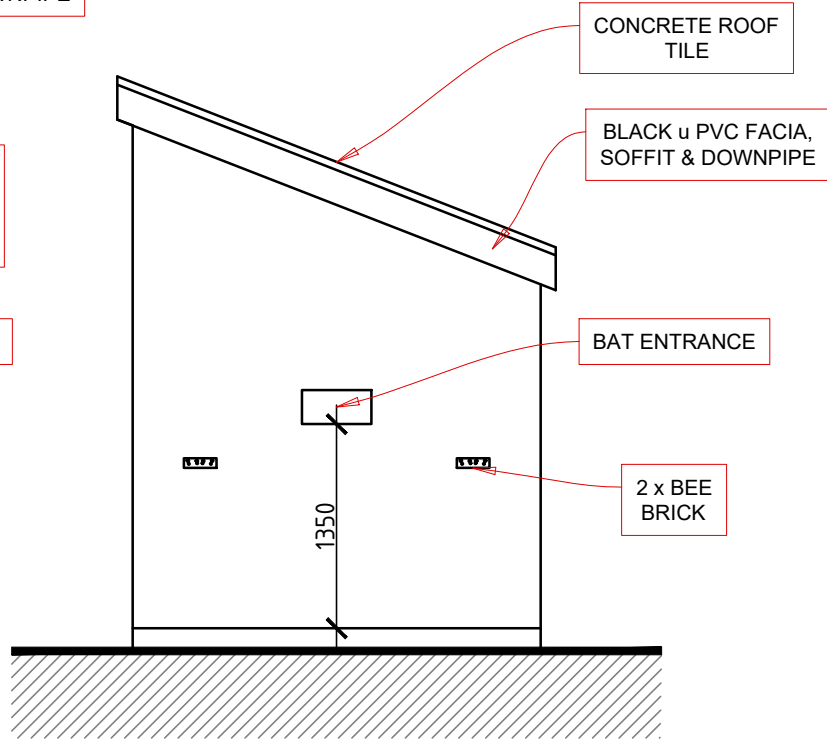


05 Proposed Side Elevation 01
Scale: 1:50

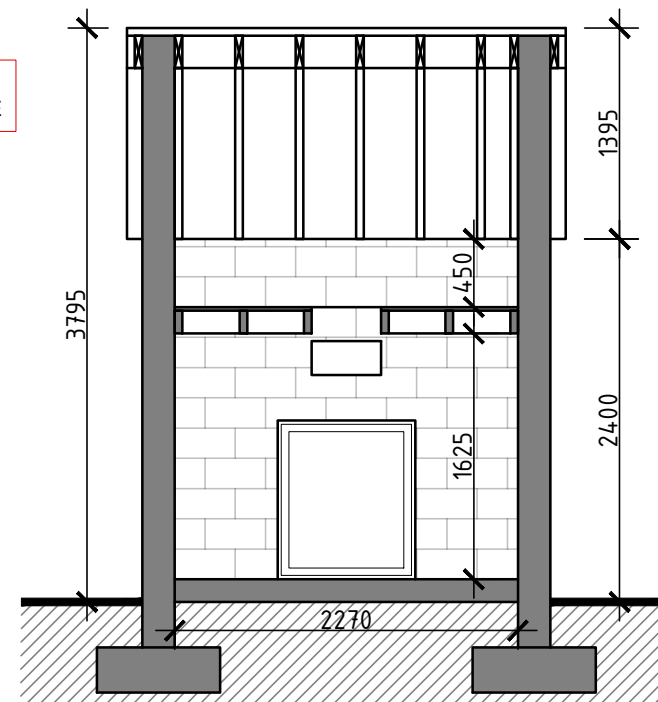


06 Section AA
Scale: 1:50

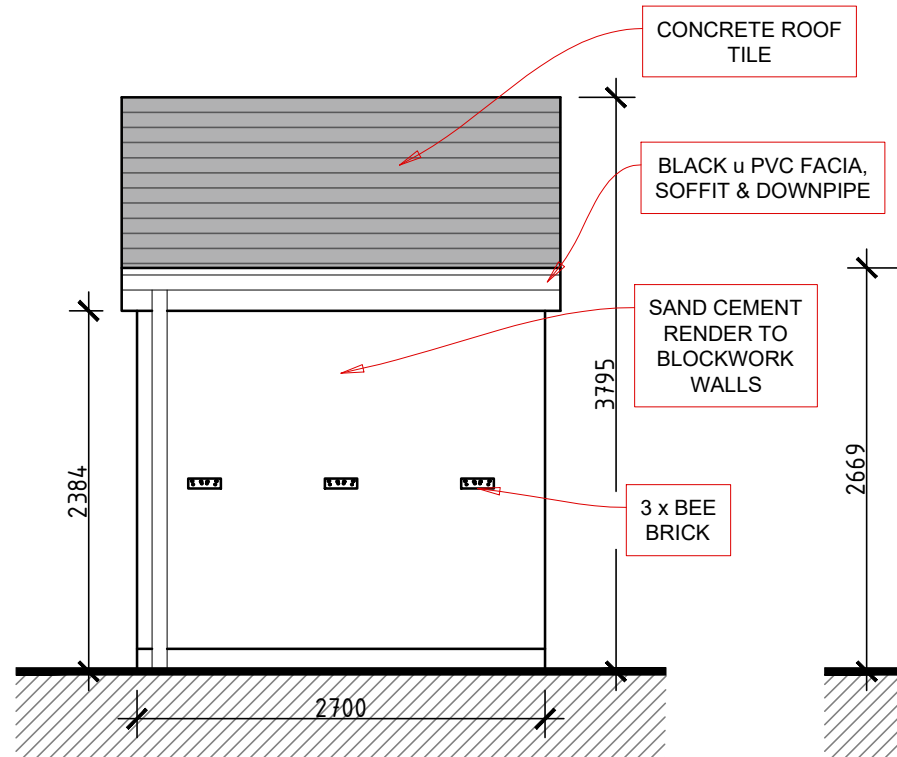

07 Proposed Rear Elevation
Scale: 1:50

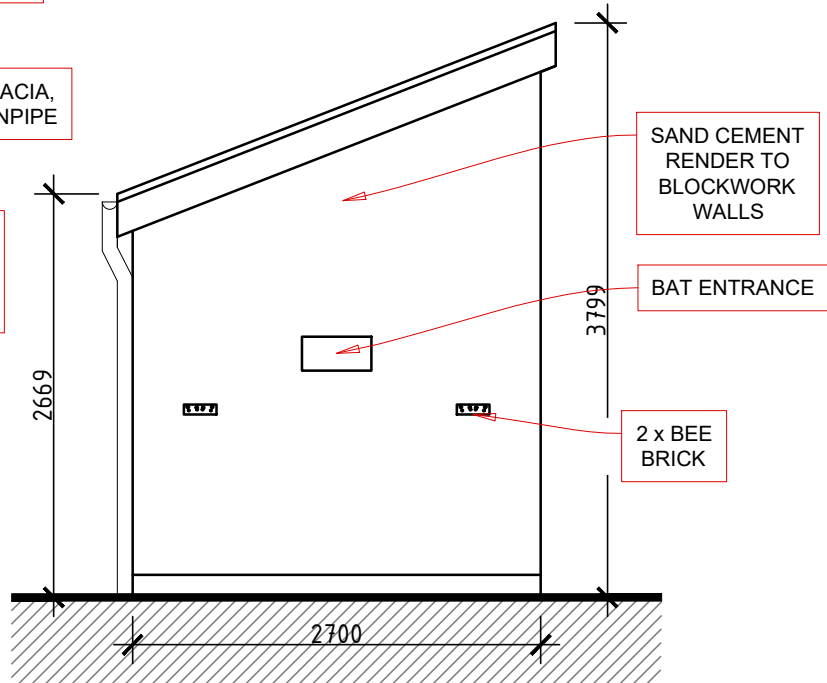

08 Proposed Side Elevation 02
Scale: 1:50

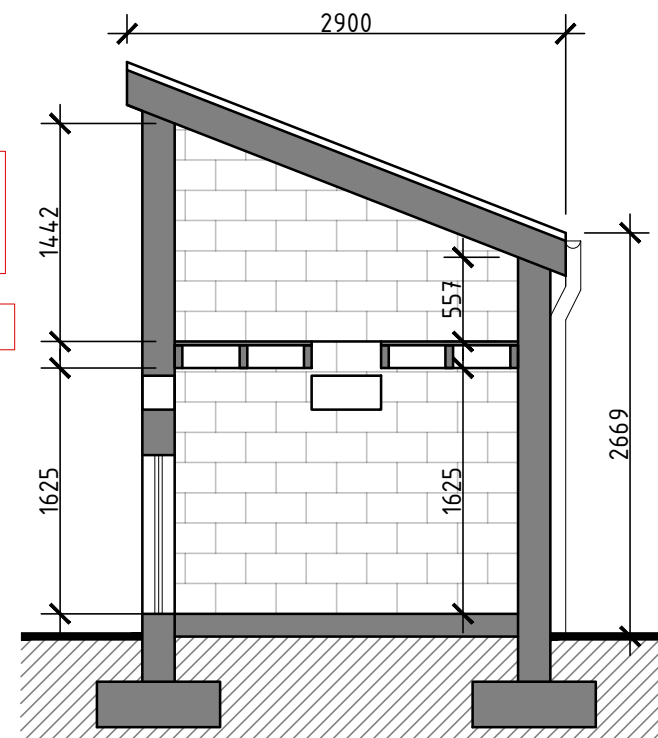

09 Section BB
Scale: 1:50

No.	Date	Comments	By

REVISIONS

No.	Date	Comments	By

REVISIONS

Scale: 1:50	Drawing Purpose: LRD Application
Project: Residential Development at Bothar an Choiste Castlegar, Galway	
Client: Lock House Developments Ltd.	
Date: MAR 2025	Drawn by: IF
	Checked by: JON
Paper size: A3	CTB file: LTScale:

File Ref. 3.09	Subject: Bat House - Plans, Elevations & Sections	Project No. 18151	Drawing No. 3507	Rev. -
SEE SITE LAYOUT DRAWING No.3004 FOR BAT HOUSE LOCATIONS		Barracks Yard, James St. Westport, Co. Mayo. F28 K798		
O'NEILL O'MALLEY ARCHITECTURE		Unit 2, Galway Technology Park, Parkmore, Galway. H91 EPW0		
T: +353(0) 91 771033 E: info@onom.ie				