






- 1. existing cottage
- 2. proposed extension
- 3. proposed roadway
- 4. new area of tree planting

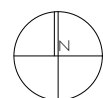

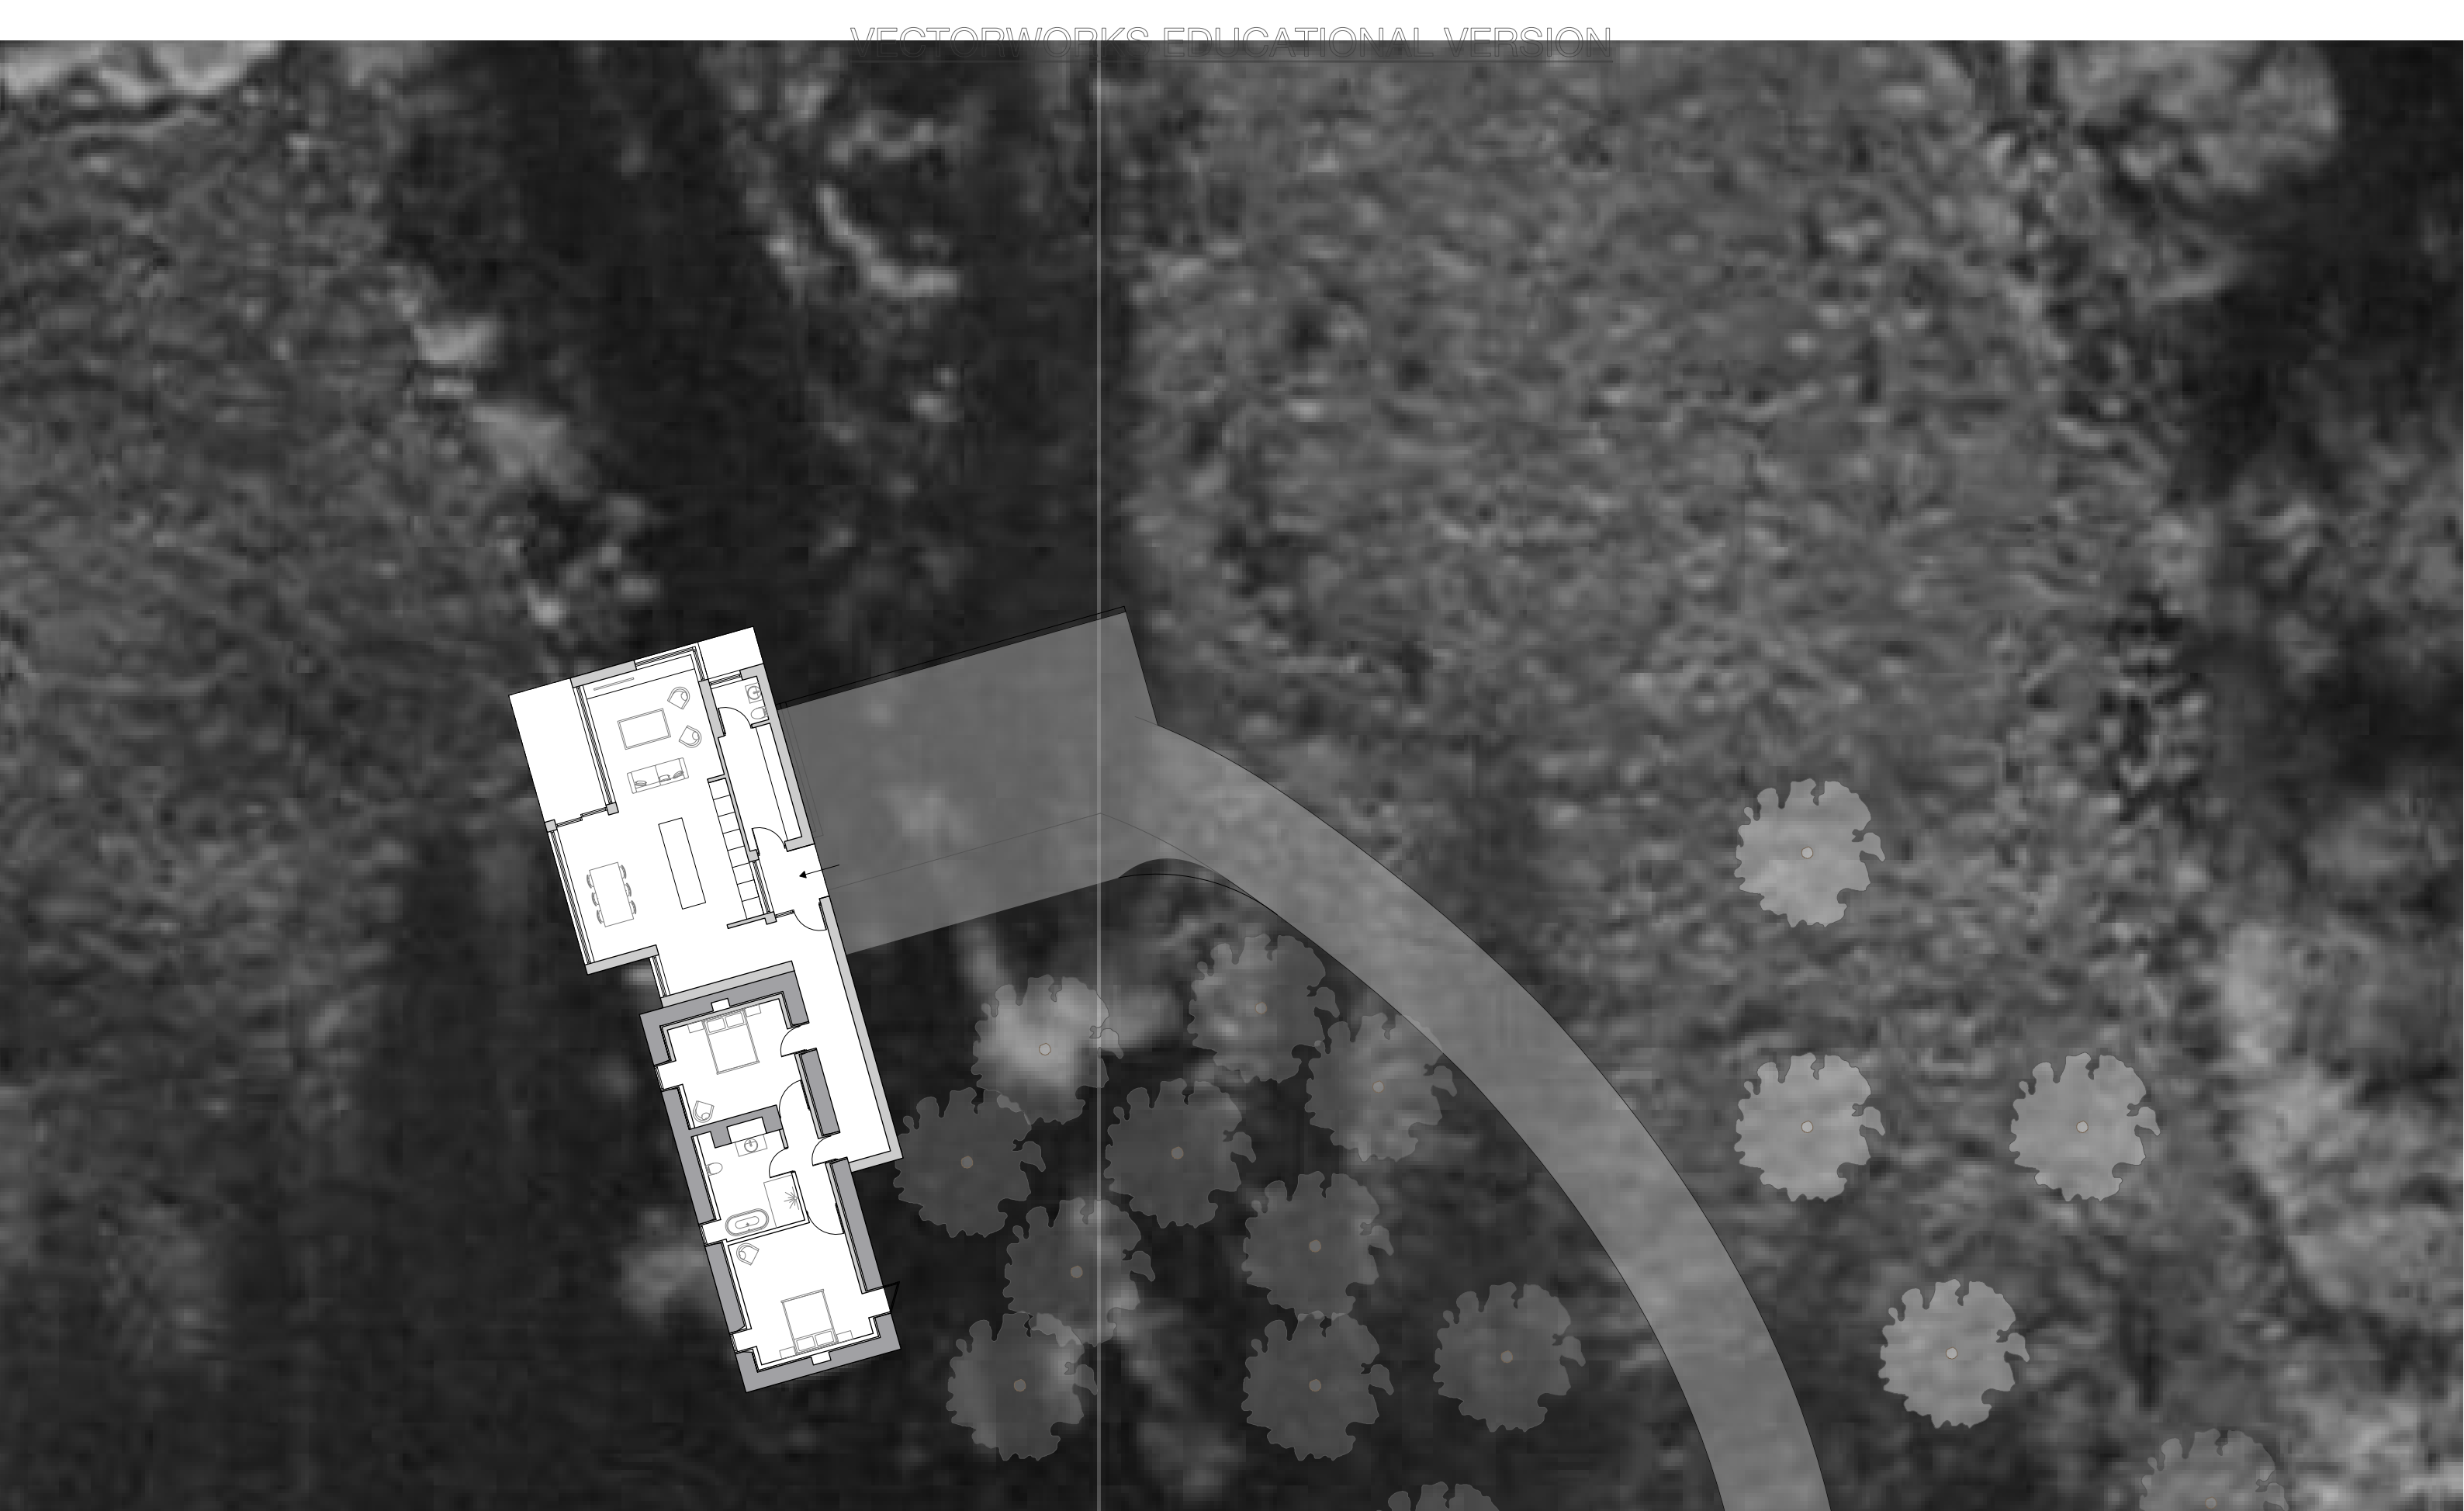

Site Plan
1:500

OD02

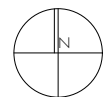


Formoyle West, Fanore
Outline Design

date: 12th march 2025

building folk

buildingfolk.com
info@buildingfolk.com
086 2624262

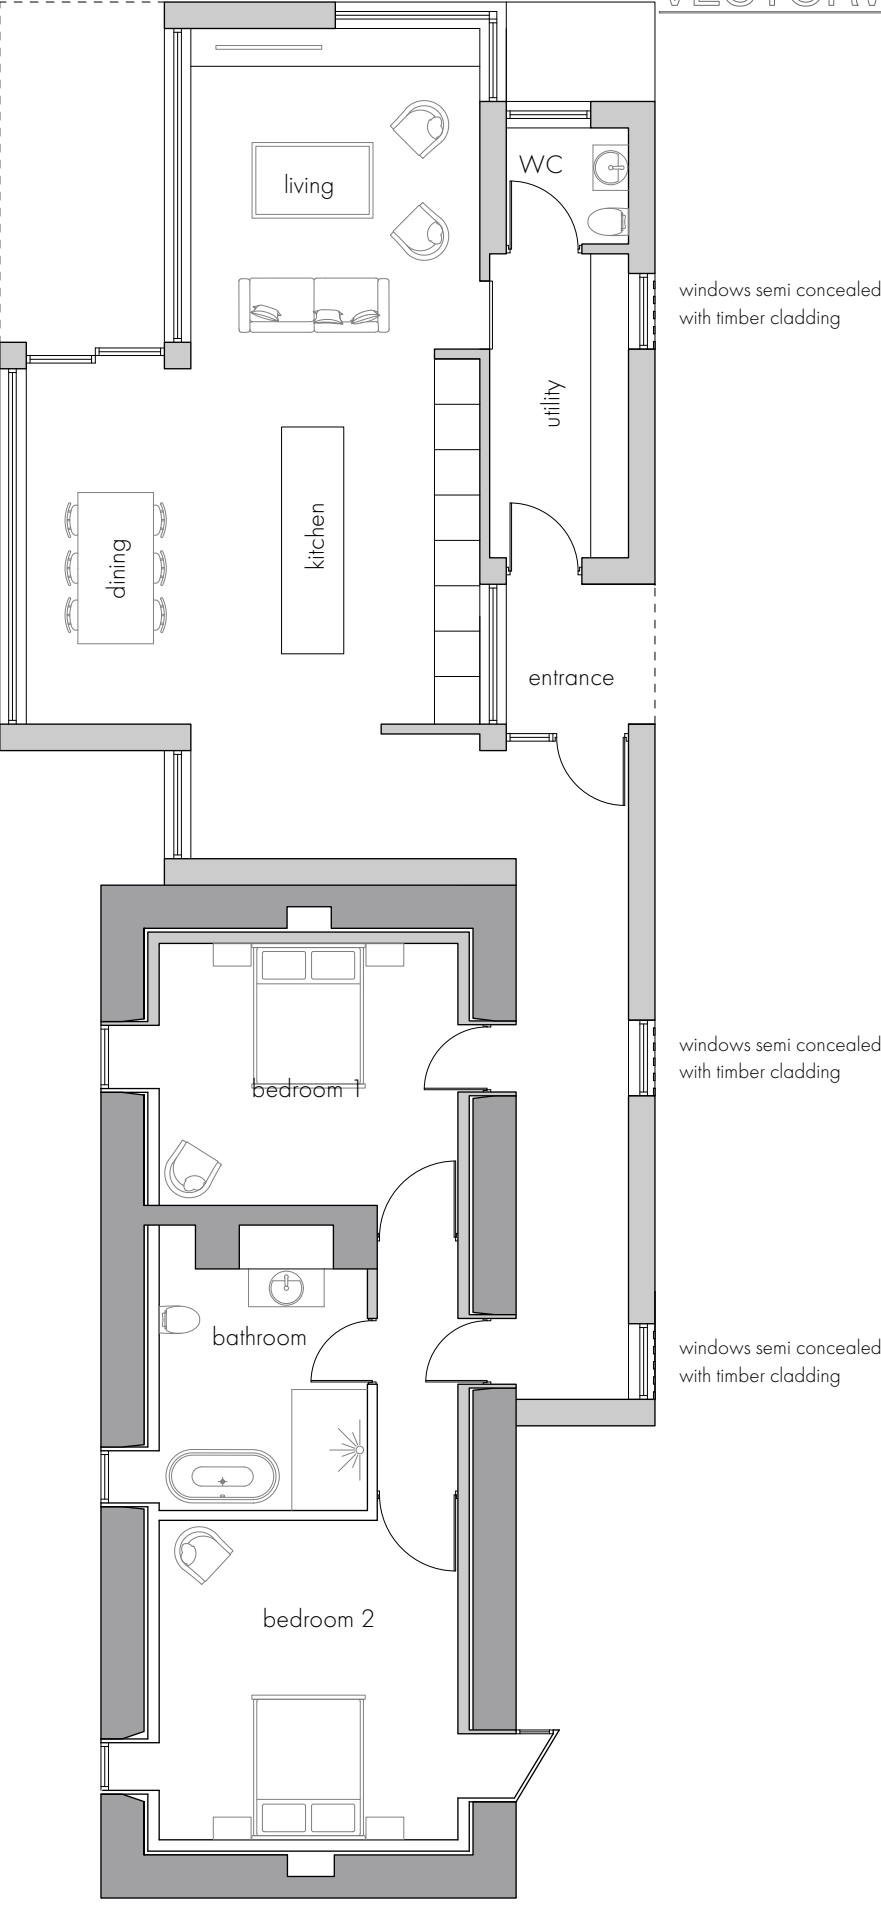

Floor Plan
1:100

OD03




Formoyle West, Fanore
Outline Design

date: 12th march 2025

- existing dwelling
- proposed extension

building folk

buildingfolk.com
info@buildingfolk.com
086 2624262

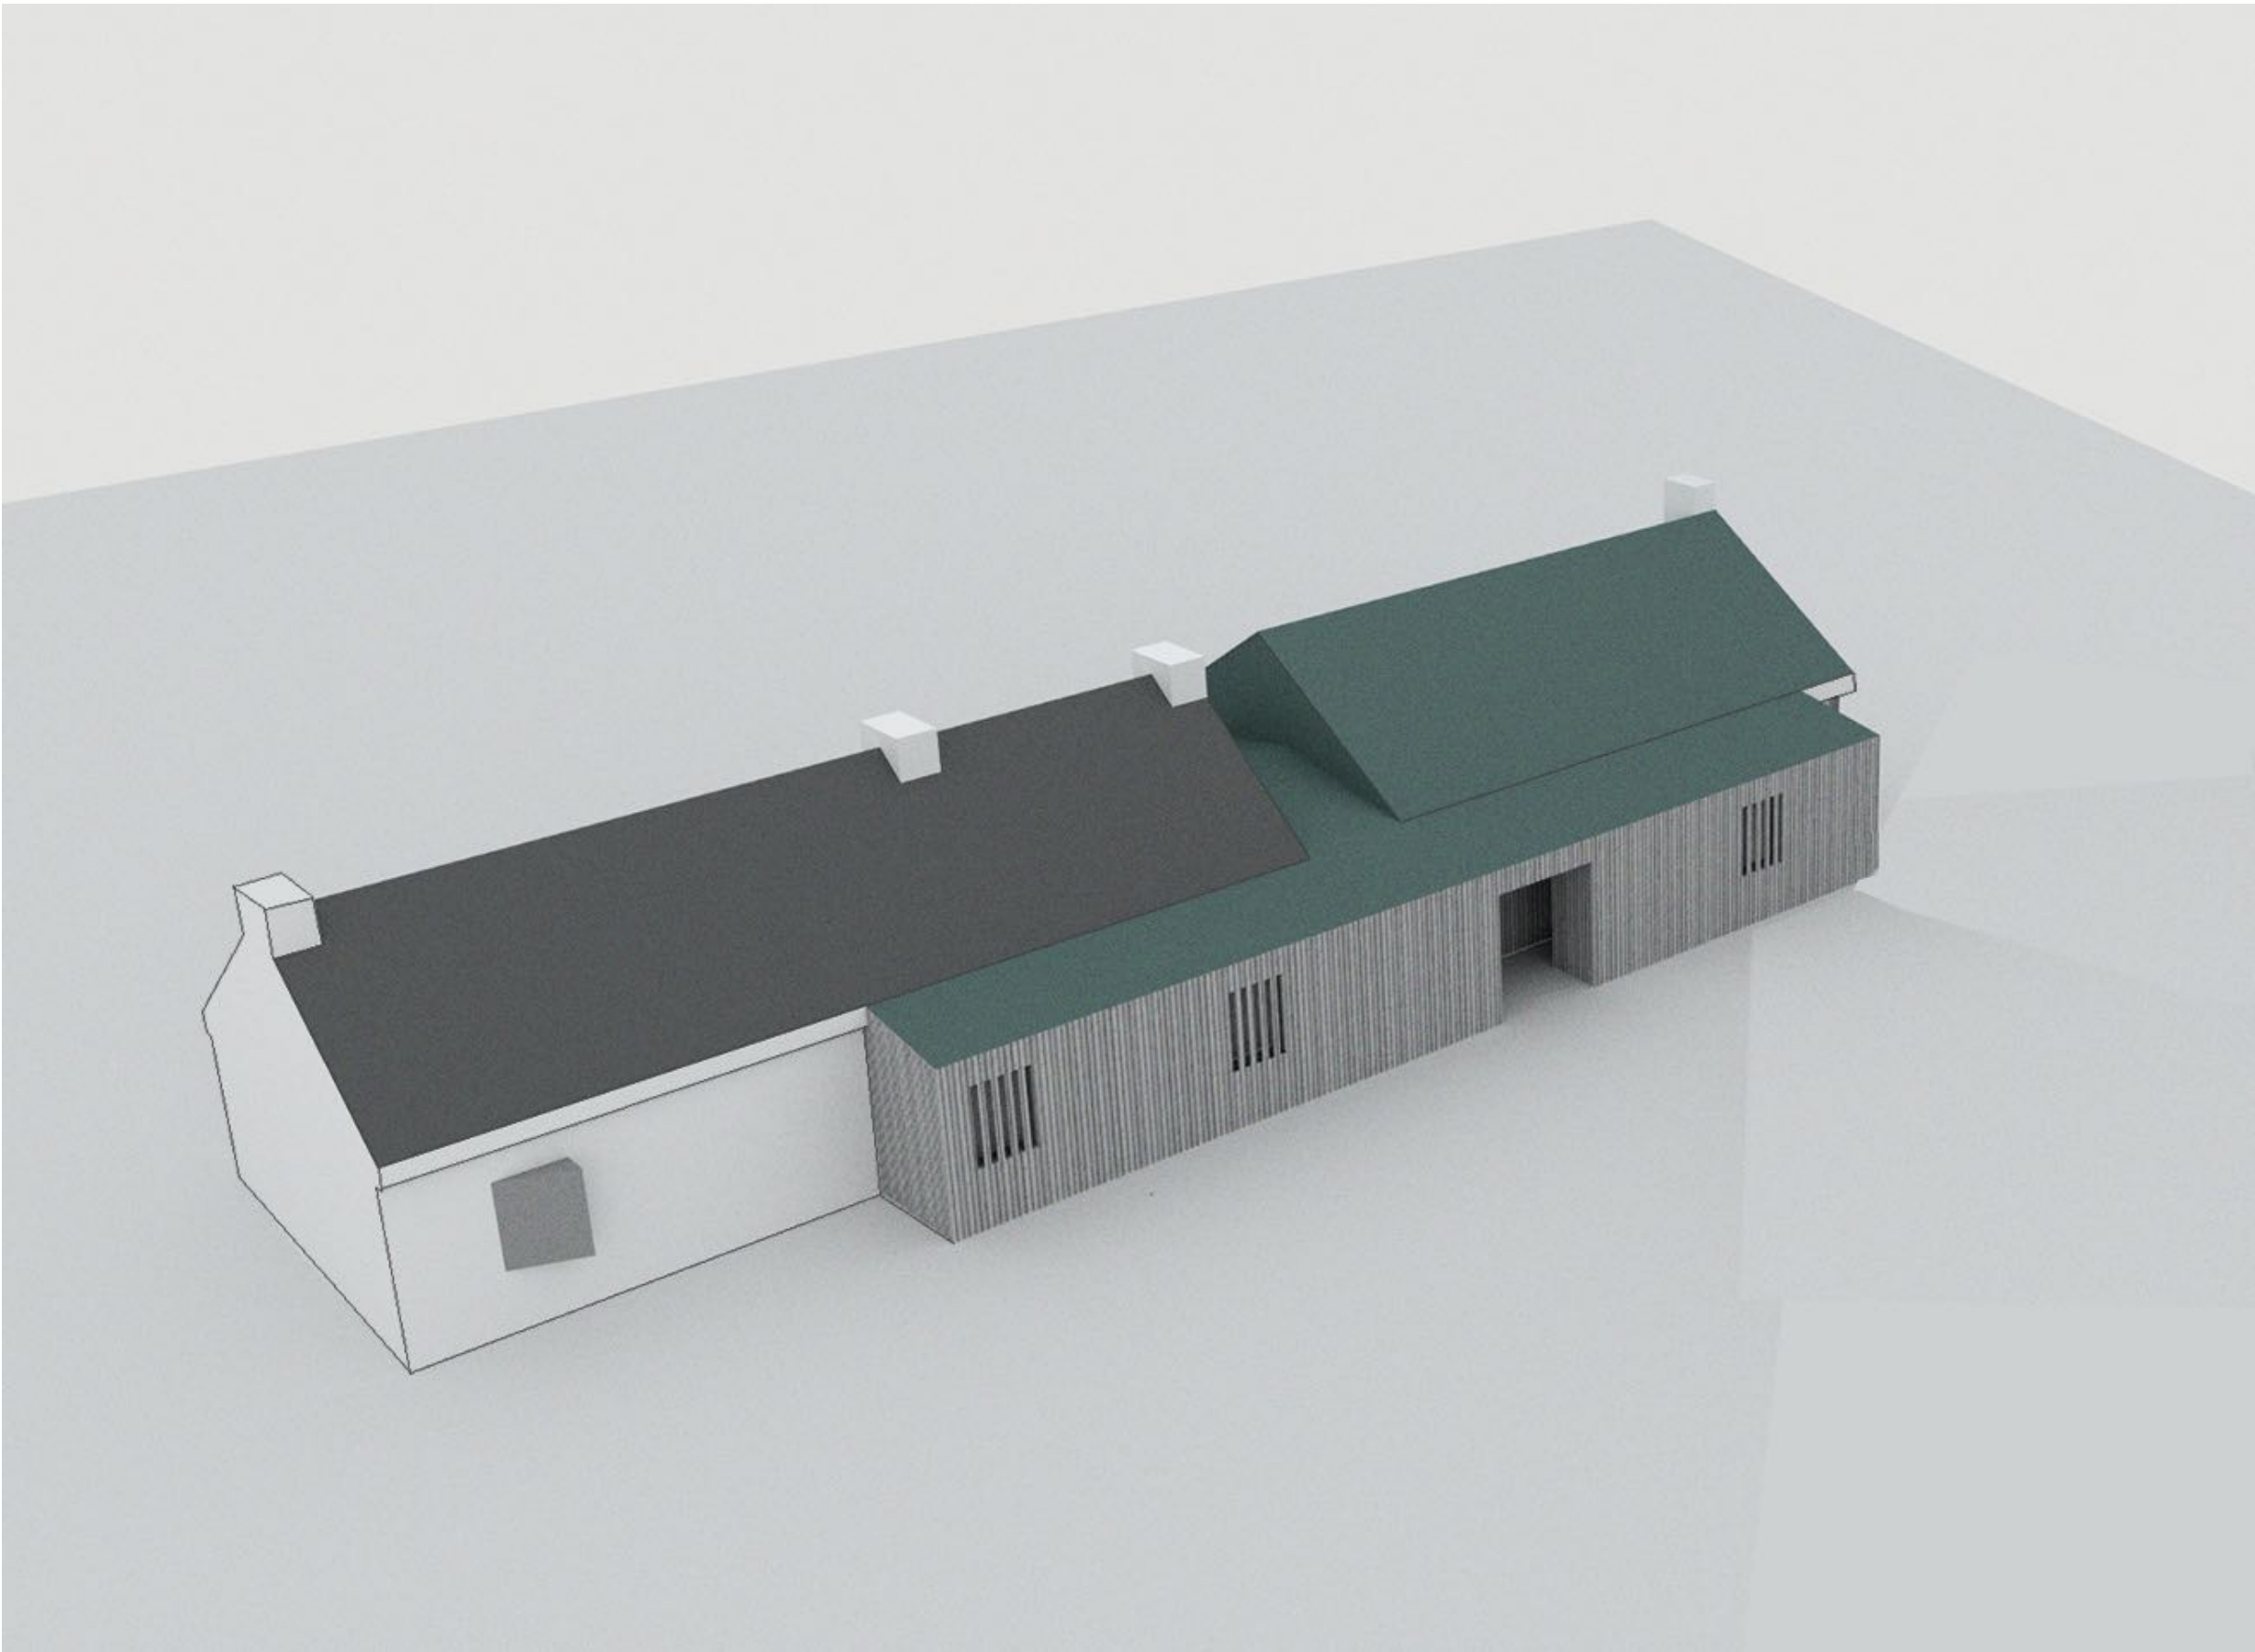

External view a


OD04

Formoyle West, Fanore
Outline Design

date: 12th march 2025

building folk

buildingfolk.com
info@buildingfolk.com
086 2624262

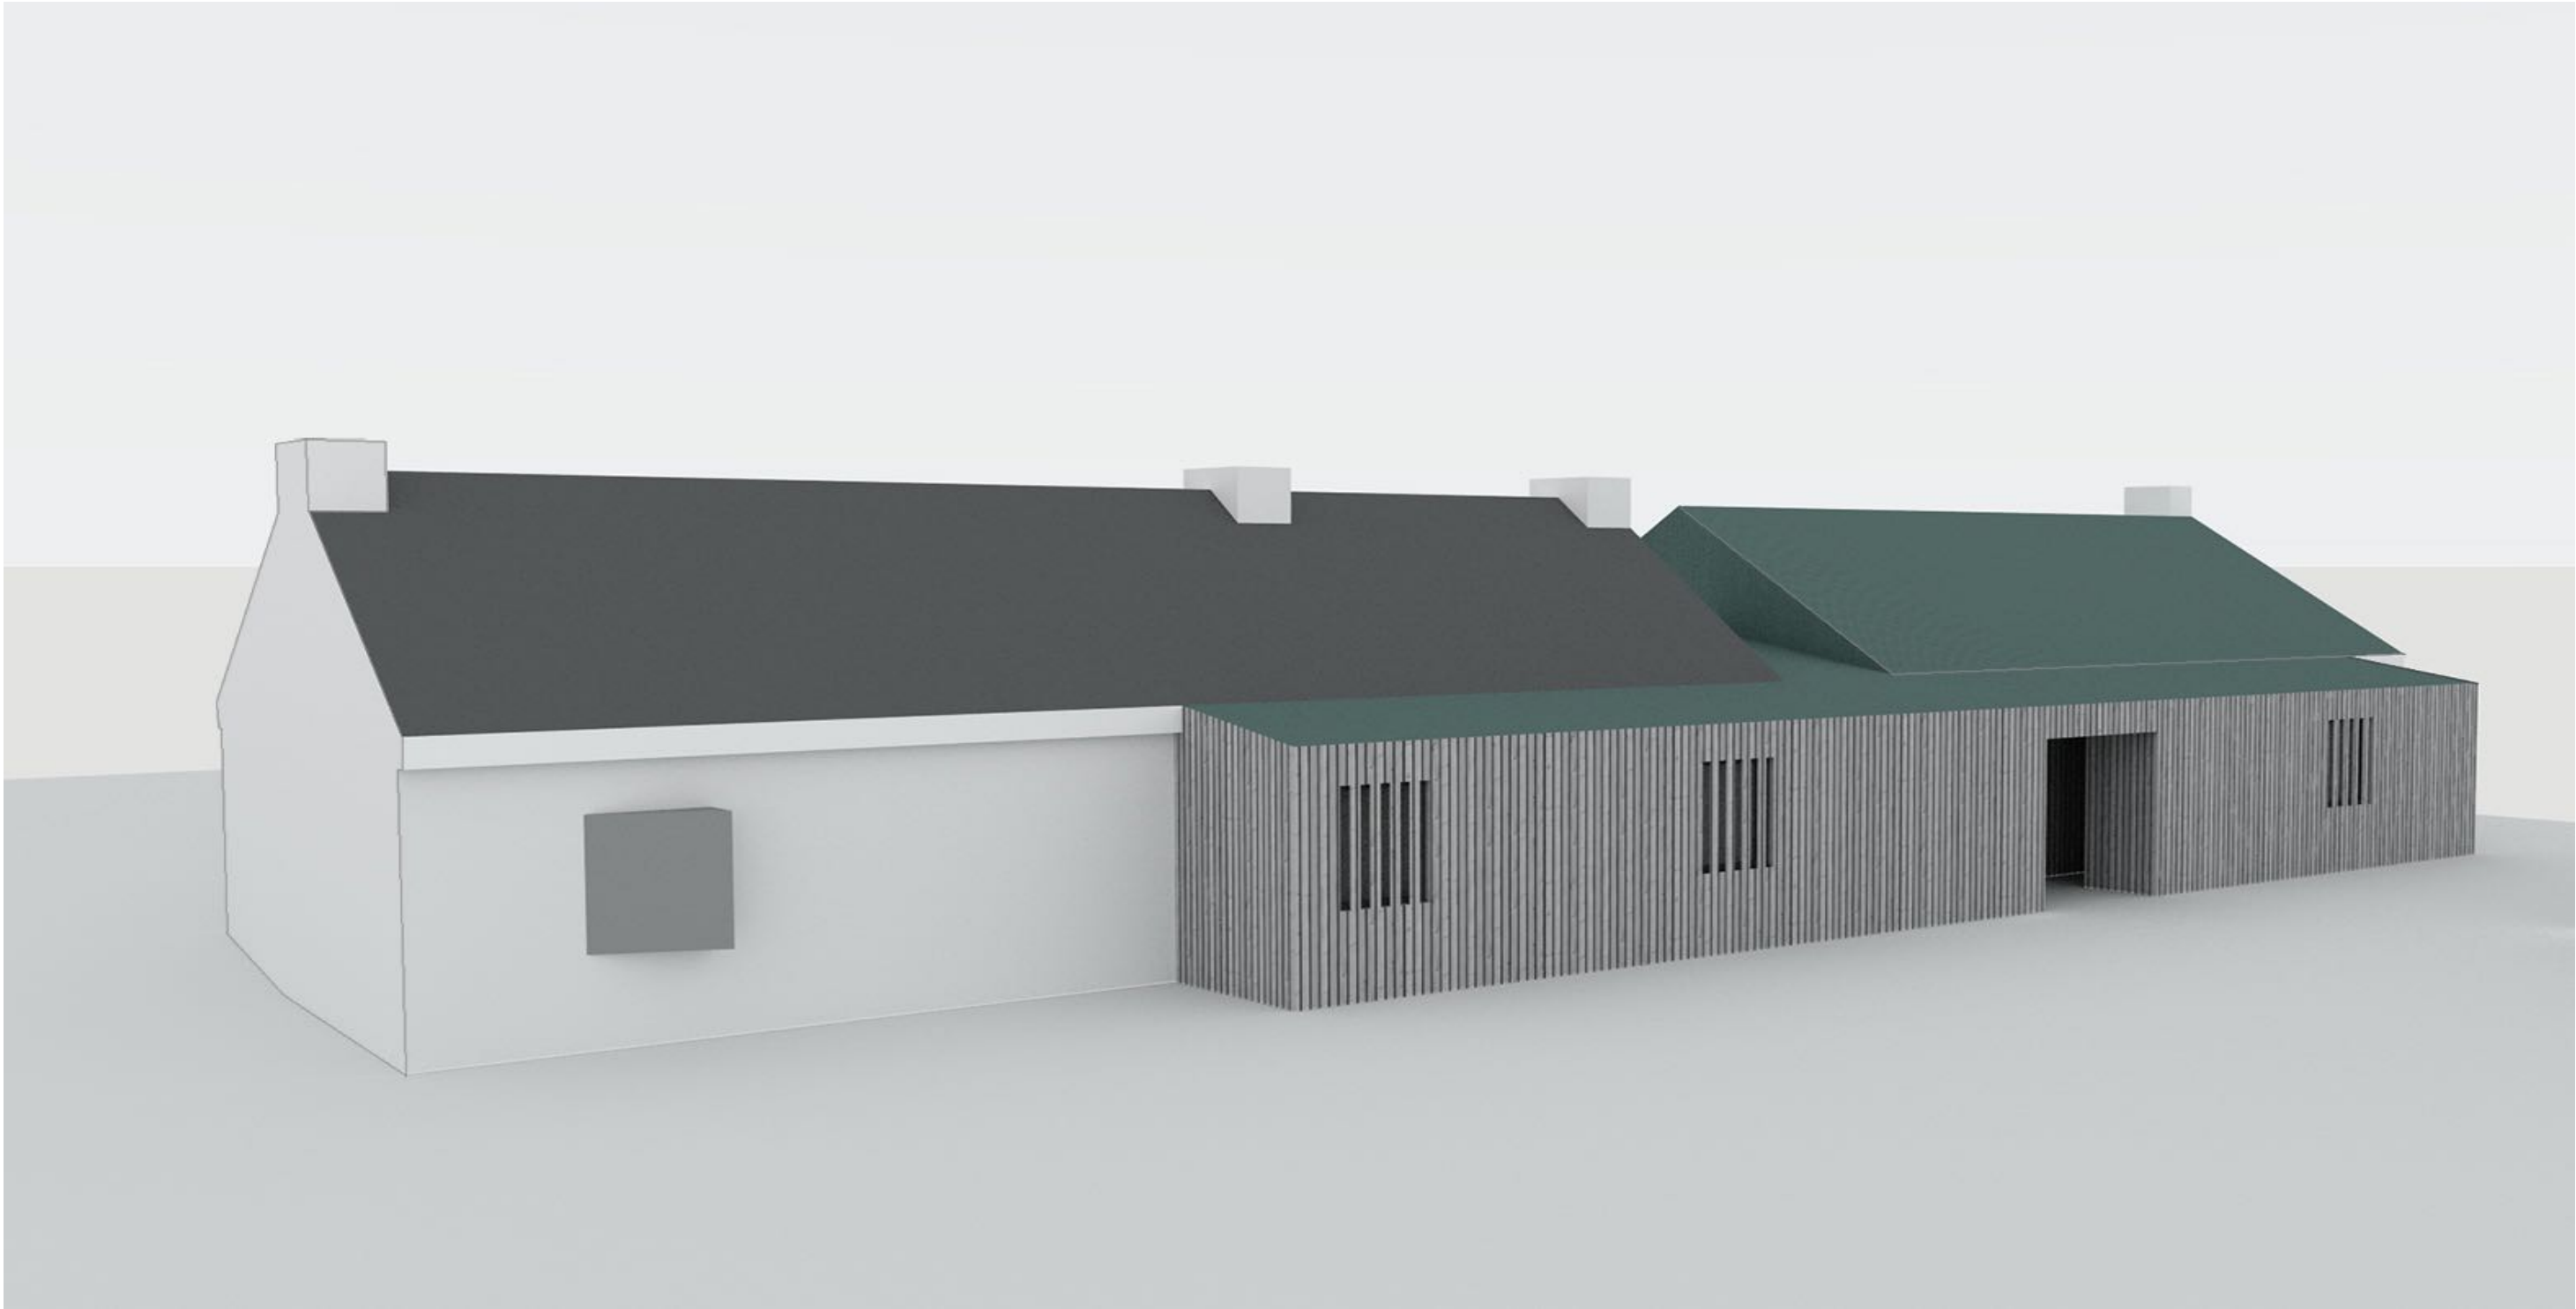

external view b


OD05

Formoyle West, Fanore
Outline Design

date: 17th february 2025

building folk

buildingfolk.com
info@buildingfolk.com
086 2624262

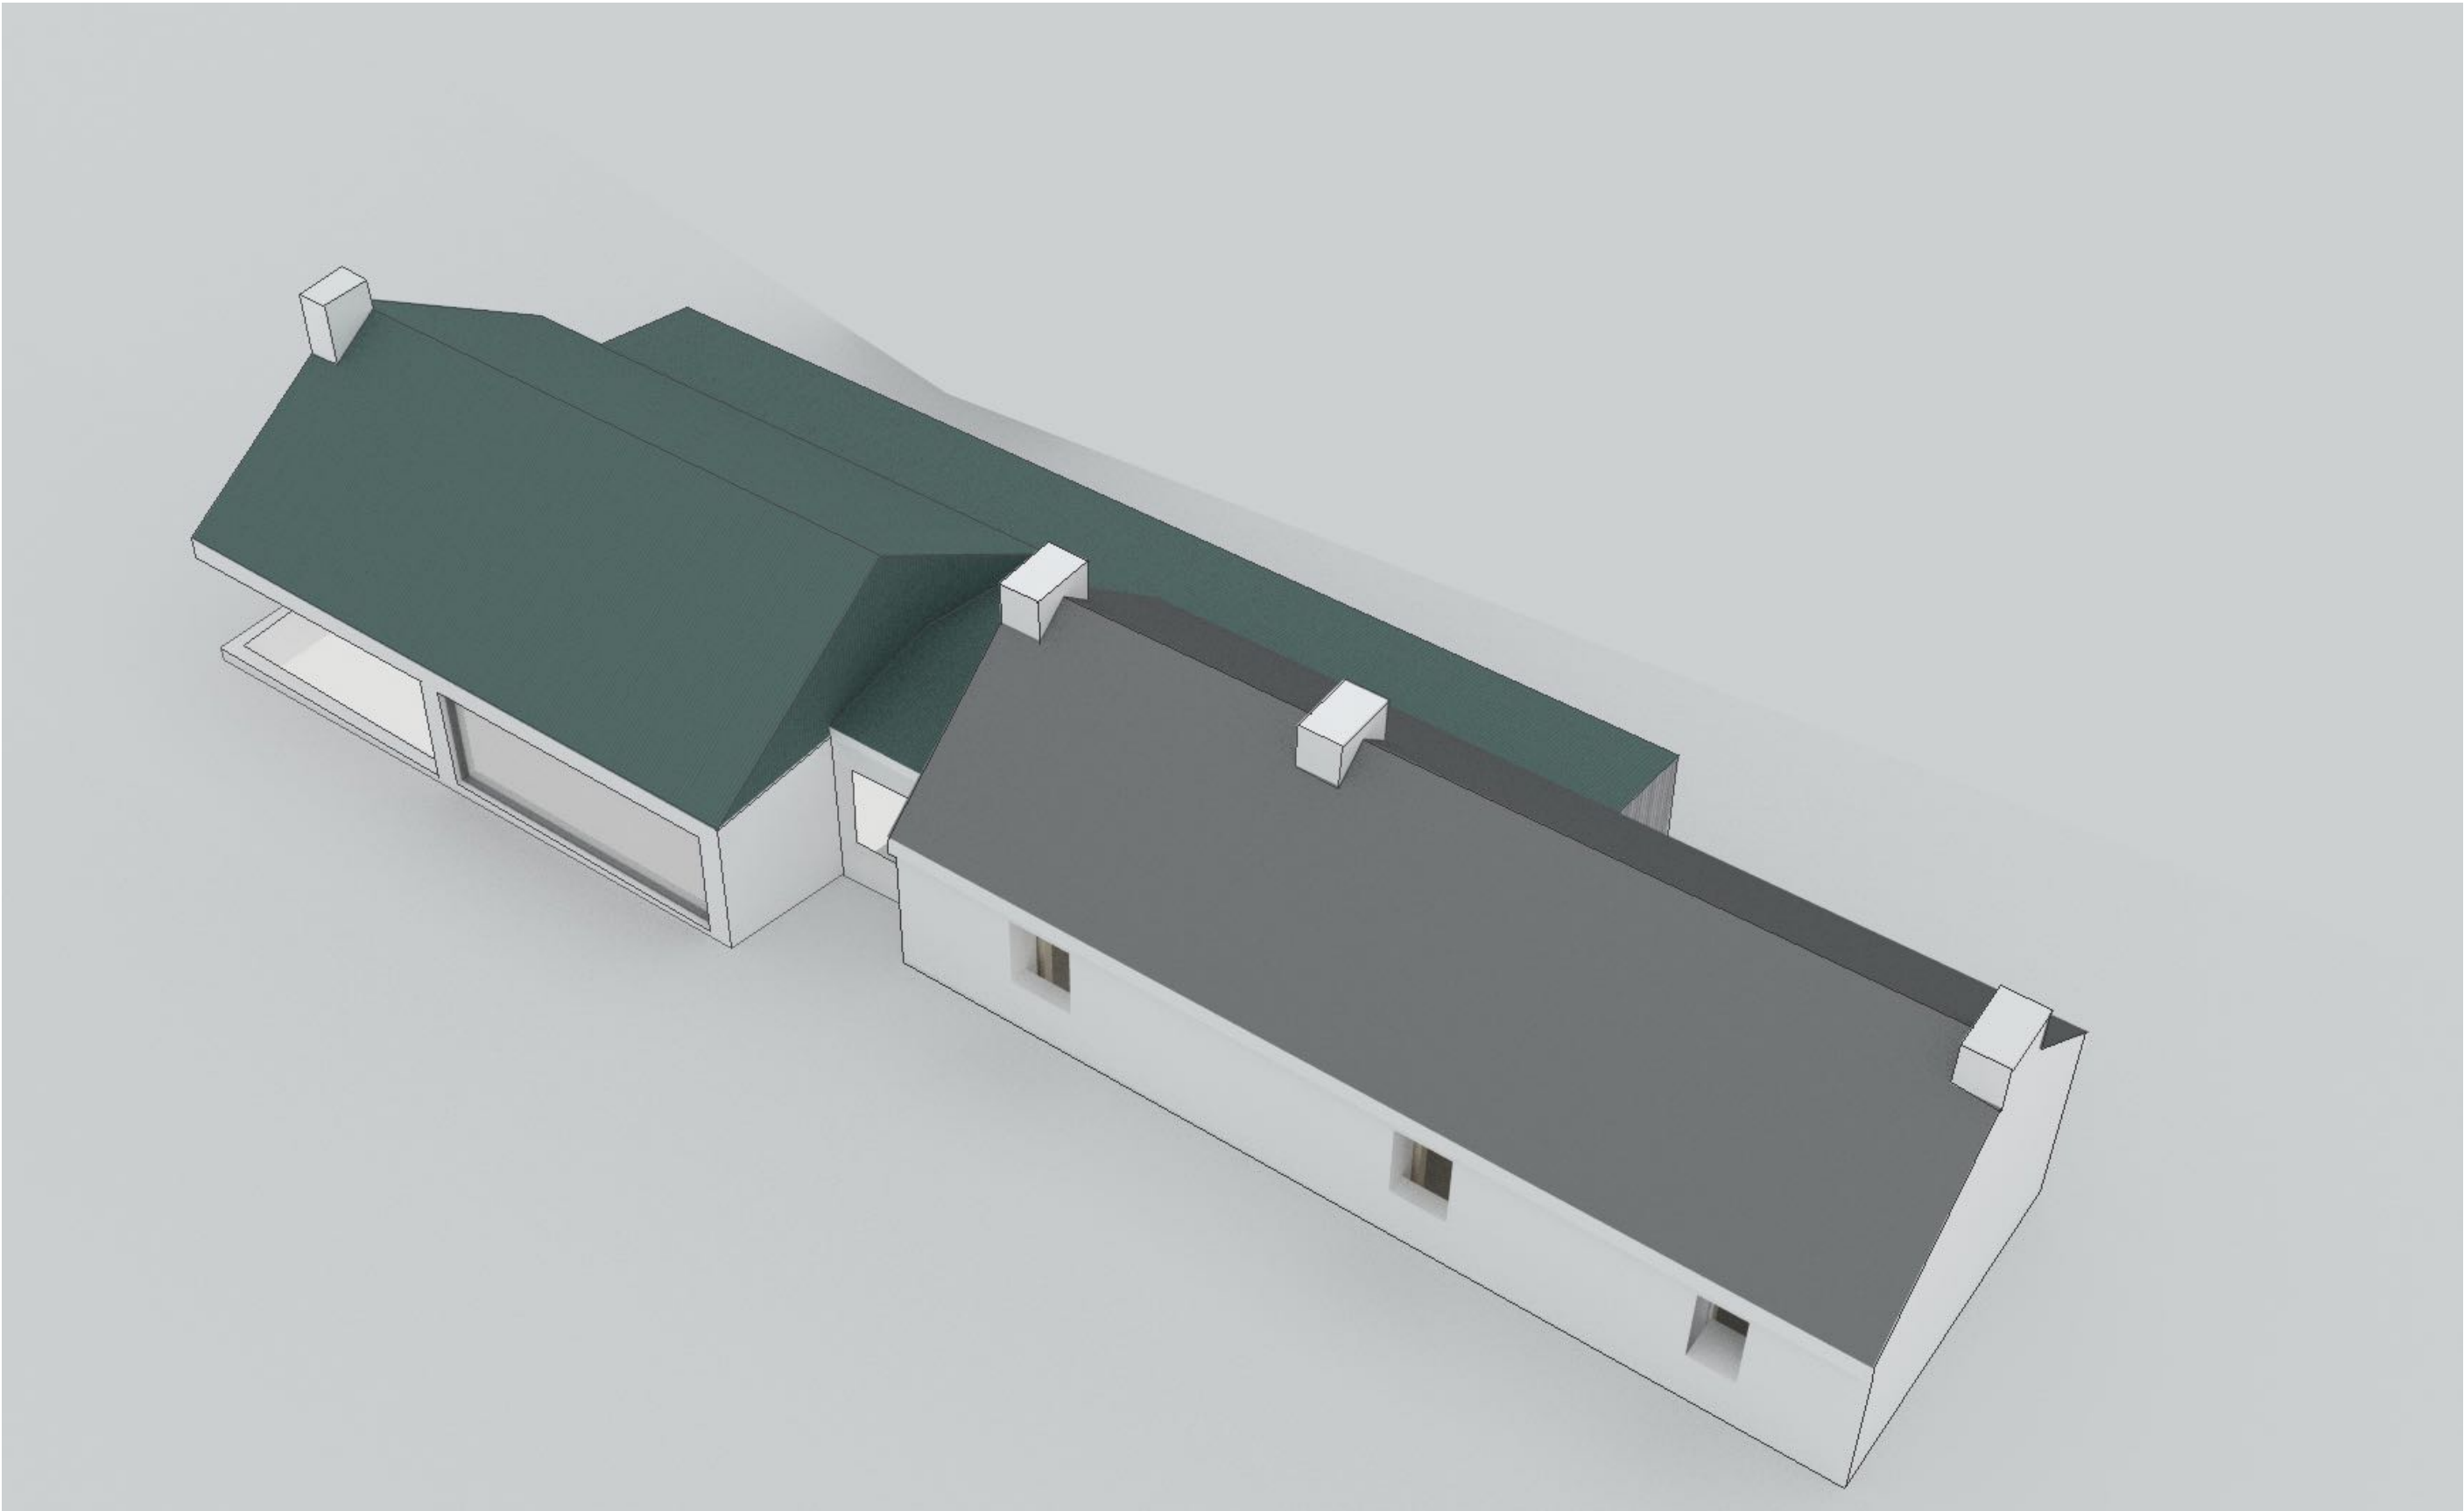

external view c

OD06

Formoyle West, Fanore
Outline Design

date: 17th february 2025

building folk

buildingfolk.com
info@buildingfolk.com
086 2624262