


TOWNLAND: PROSPECT
ATHENRY, CO. GALWAY.

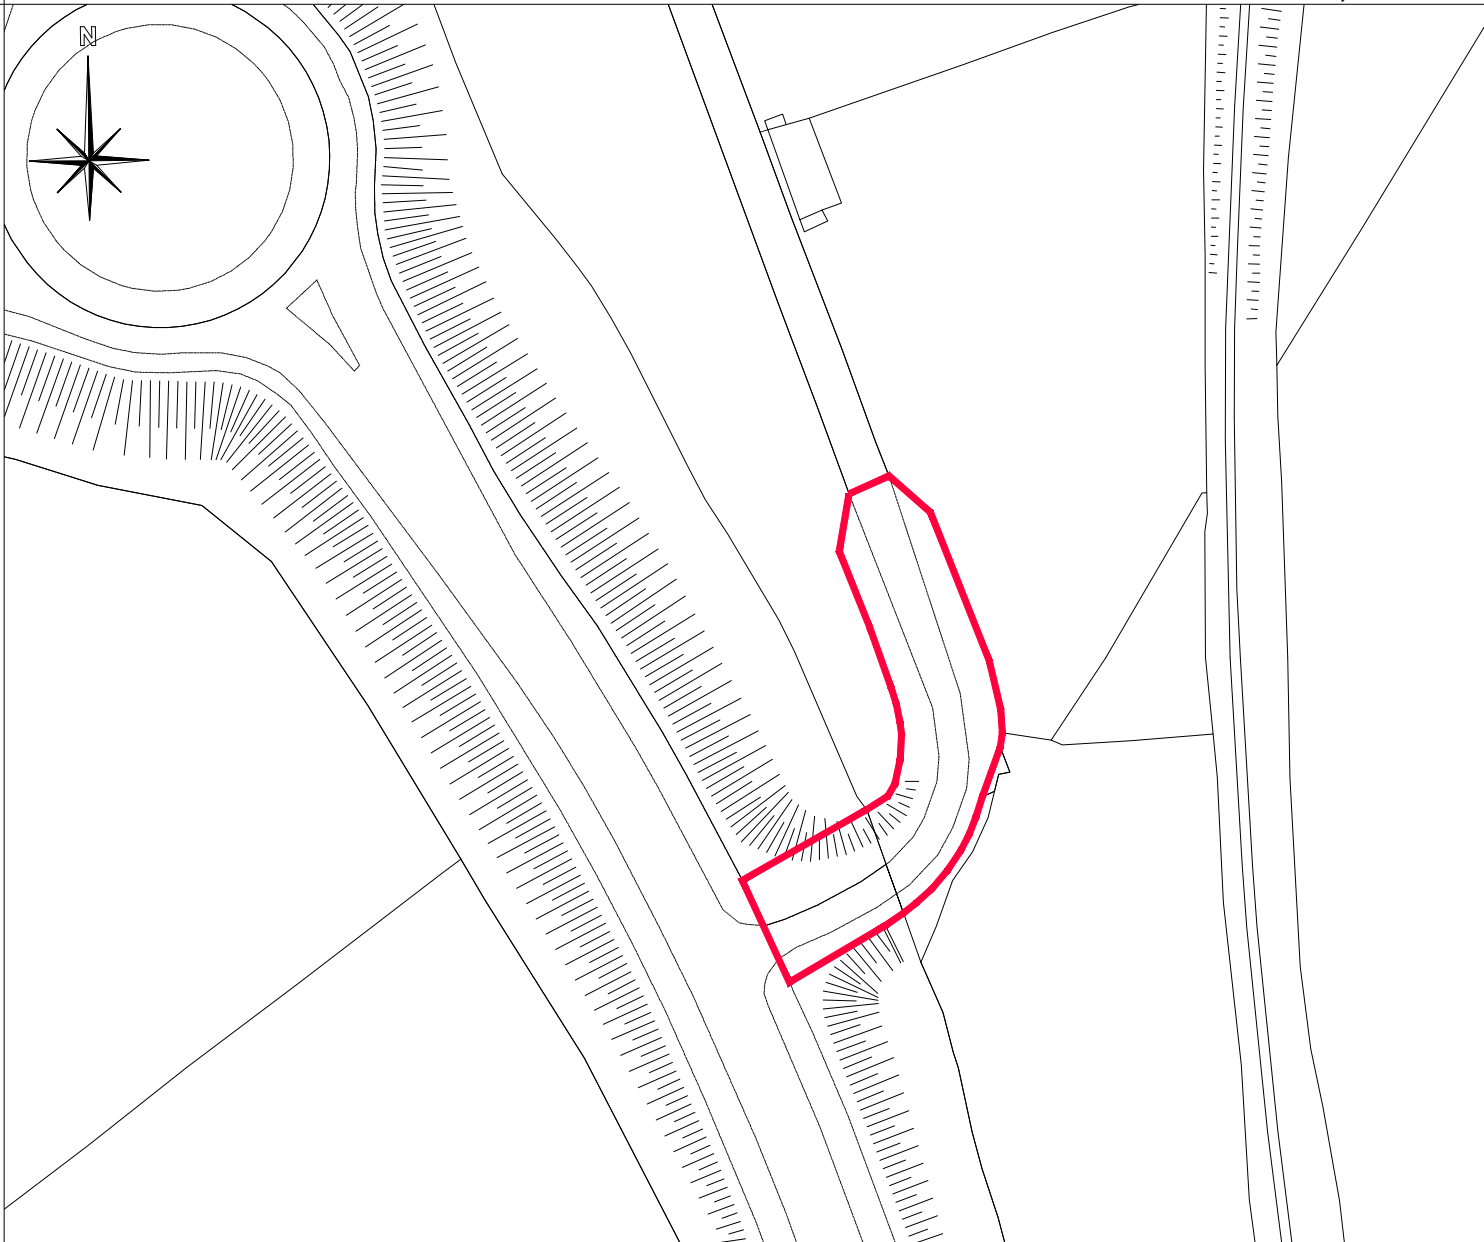

549388 m E, 727132 m N

MAP PARTICULARS:

PROPOSED PUBLIC ROAD UPGRADE WORKS FOR SECTION OF ROAD AS OUTLINED.
PROPOSED WORKS TO BE CONTAINED BETWEEN EXISTING ROADSIDE BOUNDARIES.

OSI Mapping Details:

Digital O.S. File No: V_00_25297243_00000001.dwg

Map Series I Map Sheets
=====

3350-13, 3350-C, 3350-D, 3350-D, 3350-B

Copyright:
=====

© Suirbhéireacht Ordanáis Éireann, 2017
© Ordnance Survey Ireland, 2017

ISSUE	DESCRIPTION	DATE	BY	CHK'D	APP'D
00	MAP PREREPARED	03.03.2023	JH		

K

irrane Engineering Limited
Consulting & Civil Engineering
Project Management

Ballyglass, Ballyhaunis, Co. Mayo
Tel: +353 (0) 86 4085745
Email: info@kirraneeng.ie

COPYRIGHT RESERVED. No Part of this document may be re-produced or transmitted in any form or stored in any retrieval system of any nature without the written permission of the Consulting Engineer as copyright holder except as agreed for use on the project for which the document was originally issued

PROJECT: DEVELOPMENT AT PROSPECT, ATHENRY, CO. GALWAY

DRAWING: SITE LOCATION MAP.

CLIENT: BELLERIN 3a LIMITED

DRG. No:	0552_0001_LR_R00	DWG SIZE:	A4
SCALE:	1:1250		
PROJECT No:	0552		
DATE:	25/09/2024		