




*USE FIGURED DIMENSIONS ONLY
*DO NOT SCALE DRAWINGS
*REPORT ANY DISCREPANCIES TO ARCHITECT PRIOR TO PUTTING WORK IN HAND
*CHECK ALL DIMENSIONS ON SITE
*READ IN CONJUNCTION WITH SCHEDULE & SPECIFICATIONS
*DRAWING IS COPYRIGHT OF 7L ARCHITECTS & MAY NOT BE REPRODUCED

PROJECT	Job No.	Sheet No.
	23-11	T-01
CLIENT	Date	Scale
	21.05.25	1:200
TITLE	Drawn	Checked
	FMN	-



7L ARCHITECTS
30 Wicklow Street, Dublin, D02 Y037
01 524 0527 www.7larchitects.ie

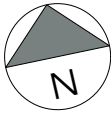


*USE FIGURED DIMENSIONS ONLY
*DO NOT SCALE DRAWINGS
*REPORT ANY DISCREPANCIES TO ARCHITECT
PRIOR TO PUTTING WORK IN HAND
*CHECK ALL DIMENSIONS ON SITE
*READ IN CONJUNCTION WITH SCHEDULE &
SPECIFICATIONS
*DRAWING IS COPYRIGHT OF 7L ARCHITECTS &
MAY NOT BE REPRODUCED

PROJECT	Job No.	Sheet No.
Menlough Castle Conservation, Galway	23-11	T-02
CLIENT	Date	Scale
Galway City Council	21.05.25	1:100
TITLE	Drawn	Checked
Menlough Castle: Top Plan (Phasing)	FMN	-



7L ARCHITECTS
30 Wicklow Street, Dublin, D02 Y037
01 524 0527 www.7larchitects.ie

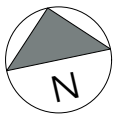

*USE FIGURED DIMENSIONS ONLY
*DO NOT SCALE DRAWINGS
*REPORT ANY DISCREPANCIES TO ARCHITECT
PRIOR TO PUTTING WORK IN HAND
*CHECK ALL DIMENSIONS ON SITE
*READ IN CONJUNCTION WITH SCHEDULE &
SPECIFICATIONS
*DRAWING IS COPYRIGHT OF 7L ARCHITECTS &
MAY NOT BE REPRODUCED

PROJECT	Job No.	Sheet No.
Menlough Castle Conservation, Galway	23-11	T-03
CLIENT	Date	Scale
Galway City Council	21.05.25	1:100
TITLE	Drawn	Checked
Menlough Castle: Ground Level Plan	FMN	-



7L ARCHITECTS
30 Wicklow Street, Dublin, D02 Y037
01 524 0527 www.7larchitects.ie



1:50
1m 0 1m 2m 3m 4m 5m



CLEANING DOWN, RAKING OUT & REPOINTING JOINTS WITH LIME & SAND MORTAR



ROUGH RACKING TO EXPOSED EDGES AND INFILLING OF VOIDS USING LIME & SAND MORTAR AND SUITABLE SALVAGED STONE



NEW IRISH BLUE LIMESTONE AND/ OR PRECAST CONCRETE LINTELS TO SE SPECIFICATIONS & DETAIL



CRACKS TO BE STITCHED TO SE SPECIFICATIONS & DETAIL



REMOVAL OF EMBEDDED & SURFACE IVY & VEGETATION TO STONE WALLS



FLAUNCHING OF EXPOSED EDGES USING LIME & SAND MORTAR

*USE FIGURED DIMENSIONS ONLY
*DO NOT SCALE DRAWINGS
*REPORT ANY DISCREPANCIES TO ARCHITECT PRIOR TO PUTTING WORK IN HAND
*CHECK ALL DIMENSIONS ON SITE
*READ IN CONJUNCTION WITH SCHEDULE & SPECIFICATIONS
*DRAWING IS COPYRIGHT OF 7L ARCHITECTS & MAY NOT BE REPRODUCED

PROJECT	Job No.	Sheet No.
Menlough Castle Conservation, Galway	23-11	T-04
CLIENT	Date	Scale
Galway City Council	21.05.25	1:100
TITLE	Drawn	Checked
Menlough Castle: East Wall External	FMN	-


7L ARCHITECTS
30 Wicklow Street, Dublin, D02 Y037
01 524 0527 www.7larchitects.ie



- CLEANING DOWN, RAKING OUT & REPOINTING JOINTS WITH LIME & SAND MORTAR
- ROUGH RACKING TO EXPOSED EDGES AND INFILLING OF VOIDS USING LIME & SAND MORTAR AND SUITABLE SALVAGED STONE
- NEW IRISH BLUE LIMESTONE AND/ OR PRECAST CONCRETE LINTELS TO SE SPECIFICATIONS & DETAIL
- CRACKS TO BE STITCHED TO SE SPECIFICATIONS & DETAIL
- REMOVAL OF EMBEDDED & SURFACE IVY & VEGETATION TO STONE WALLS
- FLAUNCHING OF EXPOSED EDGES USING LIME & SAND MORTAR

*USE FIGURED DIMENSIONS ONLY
*DO NOT SCALE DRAWINGS
*REPORT ANY DISCREPANCIES TO ARCHITECT PRIOR TO PUTTING WORK IN HAND
*CHECK ALL DIMENSIONS ON SITE
*READ IN CONJUNCTION WITH SCHEDULE & SPECIFICATIONS
*DRAWING IS COPYRIGHT OF 7L ARCHITECTS & MAY NOT BE REPRODUCED

PROJECT	Job No.	Sheet No.	 7L ARCHITECTS 30 Wicklow Street, Dublin, D02 Y037 01 524 0527 www.7larchitects.ie
Menlough Castle Conservation, Galway	23-11	T-05	
CLIENT	Date	Scale	
Galway City Council	21.05.25	1:100	
TITLE	Drawn	Checked	
Menlough Castle: East Wall Internal	FMN	-	

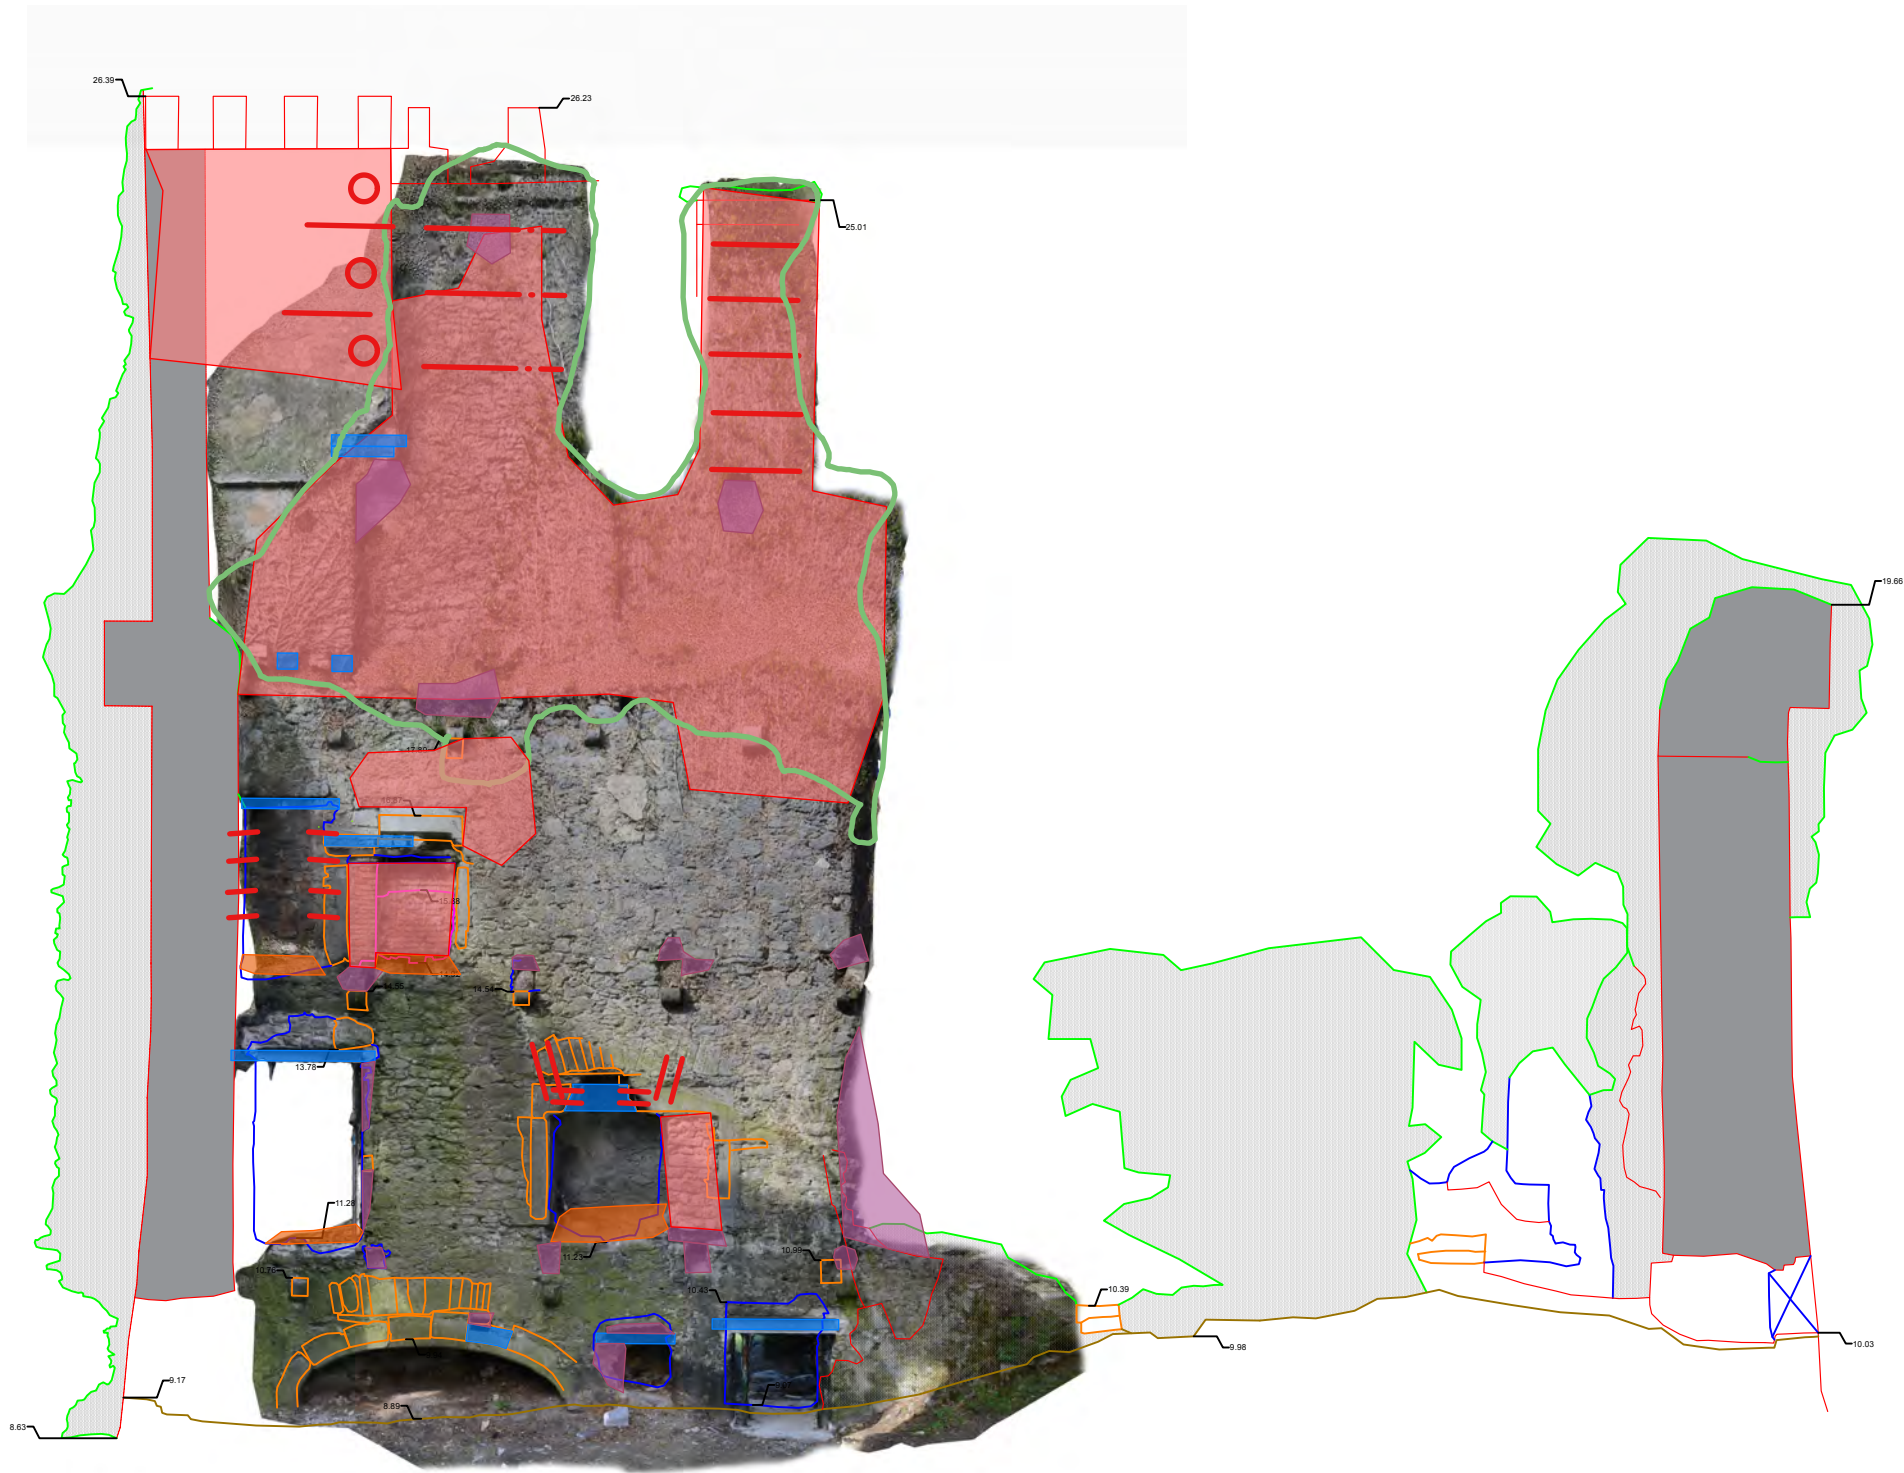

- CLEANING DOWN, RAKING OUT & REPOINTING JOINTS WITH LIME & SAND MORTAR
- ROUGH RACKING TO EXPOSED EDGES AND INFILLING OF VOIDS USING LIME & SAND MORTAR AND SUITABLE SALVAGED STONE
- NEW IRISH BLUE LIMESTONE AND/ OR PRECAST CONCRETE LINTELS TO SE SPECIFICATIONS & DETAIL
- CRACKS TO BE STITCHED TO SE SPECIFICATIONS & DETAIL
- REMOVAL OF EMBEDDED & SURFACE IVY & VEGETATION TO STONE WALLS
- FLAUNCHING OF EXPOSED EDGES USING LIME & SAND MORTAR

*USE FIGURED DIMENSIONS ONLY
*DO NOT SCALE DRAWINGS
*REPORT ANY DISCREPANCIES TO ARCHITECT PRIOR TO PUTTING WORK IN HAND
*CHECK ALL DIMENSIONS ON SITE
*READ IN CONJUNCTION WITH SCHEDULE & SPECIFICATIONS
*DRAWING IS COPYRIGHT OF 7L ARCHITECTS & MAY NOT BE REPRODUCED

PROJECT	Job No.	Sheet No.	 7L ARCHITECTS 30 Wicklow Street, Dublin, D02 Y037 01 524 0527 www.7larchitects.ie
Menlough Castle Conservation, Galway	23-11	T-06	
CLIENT	Date	Scale	
Galway City Council	21.05.25	1:100	
TITLE	Drawn	Checked	
Menlough Castle: Spine Wall East Side	FMN	-	



-  CLEANING DOWN, RAKING OUT & REPOINTING JOINTS WITH LIME & SAND MORTAR
-  ROUGH RACKING TO EXPOSED EDGES AND INFILLING OF VOIDS USING LIME & SAND MORTAR AND SUITABLE SALVAGED STONE
-  NEW IRISH BLUE LIMESTONE AND/ OR PRECAST CONCRETE LINTELS TO SE SPECIFICATIONS & DETAIL

-  CRACKS TO BE STITCHED TO SE SPECIFICATIONS & DETAIL
-  REMOVAL OF EMBEDDED & SURFACE IVY & VEGETATION TO STONE WALLS
-  FLAUNCHING OF EXPOSED EDGES USING LIME & SAND MORTAR

*USE FIGURED DIMENSIONS ONLY
*DO NOT SCALE DRAWINGS
*REPORT ANY DISCREPANCIES TO ARCHITECT PRIOR TO PUTTING WORK IN HAND
*CHECK ALL DIMENSIONS ON SITE
*READ IN CONJUNCTION WITH SCHEDULE & SPECIFICATIONS
*DRAWING IS COPYRIGHT OF 7L ARCHITECTS & MAY NOT BE REPRODUCED

PROJECT	Job No.	Sheet No.	 7L ARCHITECTS 30 Wicklow Street, Dublin, D02 Y037 01 524 0527 www.7larchitects.ie
Menlough Castle Conservation, Galway	23-11	T-08	
CLIENT	Date	Scale	
Galway City Council	21.05.25	1:100	
TITLE	Drawn	Checked	
Menlough Castle: North Wall External	FMN	-	